




TECHNICAL DATA SHEET

ANCHOR SPACING CHART



AXIS
ANCHOR PRODUCTS

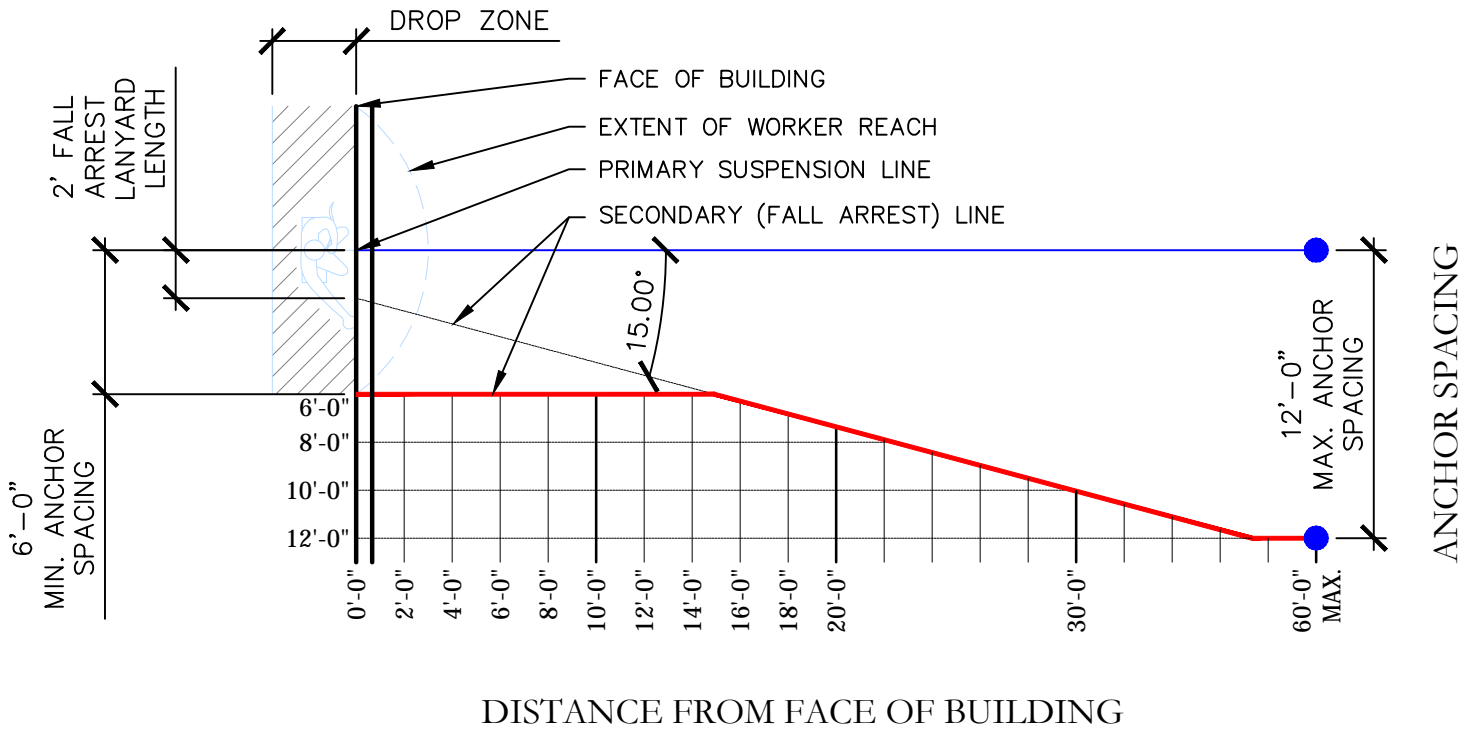

ANCHOR SPACING NOTES

1. MINIMUM ANCHOR SPACING NOT TO BE LESS THAN 6'-0"
2. MAXIMUM ANCHOR SPACING NOT TO EXCEED 12'-0"
3. MAXIMUM DISTANCE FROM FACE OF BUILDING TO ROOFTOP ANCHOR NOT TO EXCEED 60'-0"
4. MAXIMUM ANGLE FROM PERPENDICULAR FOR SUSPENSION ROPE AND FALL ARREST ROPE NOT TO EXCEED 15°.

ROOFTOP ANCHOR

PROPRIETARY AND CONFIDENTIAL

The information contained in this drawing is the sole property of Rooftop Anchor, Inc. Any reproduction in part or as a whole without written permission of Rooftop Anchor, Inc. is prohibited.

EFFECTIVE: JANUARY 2016

