




# TECHNICAL DATA SHEET

## FORCE MANAGEMENT ANCHOR CABLE SYSTEM

N/A


**LINEAR**  
ACCESS SOLUTIONS

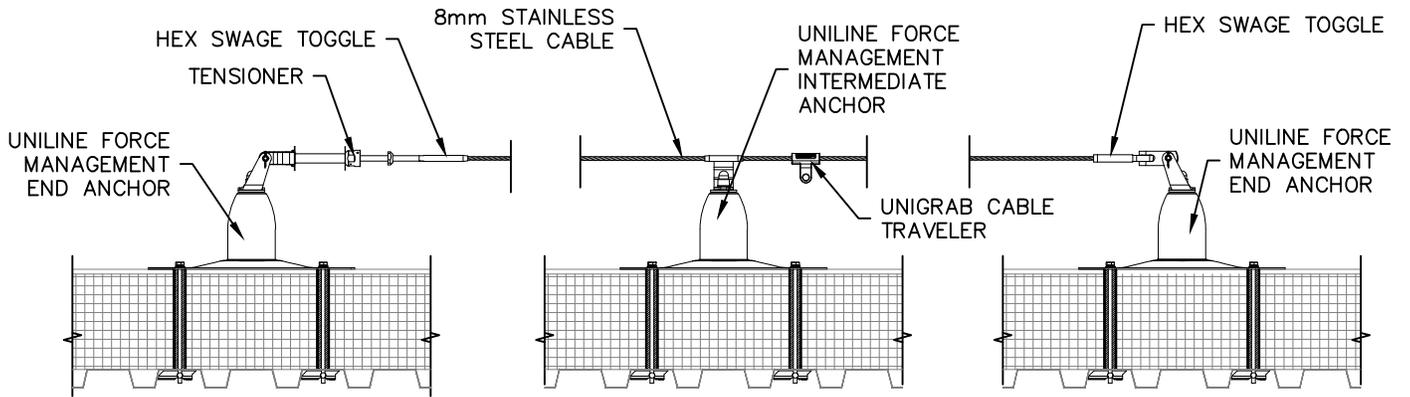

SYSTEM END (TENSIONER SIDE)

INTERMEDIATE POST

SYSTEM END (SWAGE SIDE)

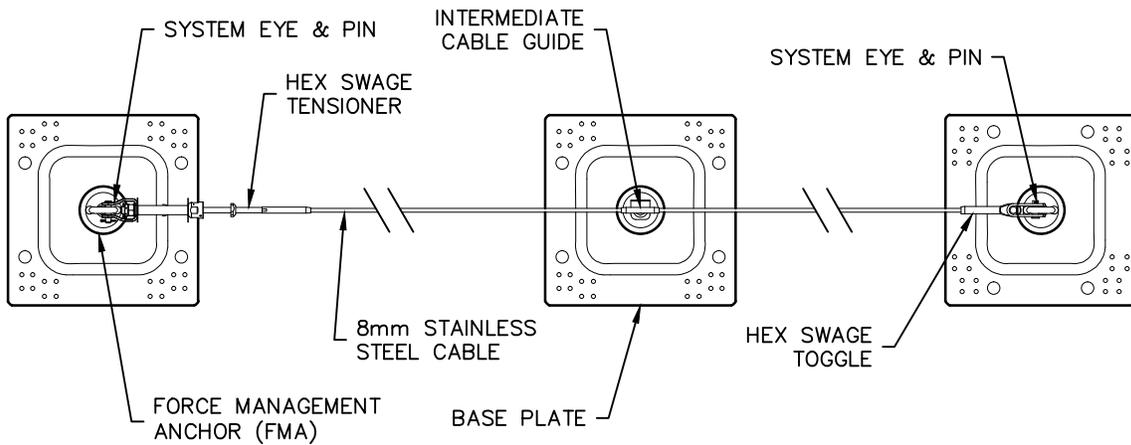

**ROOFTOP ANCHOR**

**PROPRIETARY AND CONFIDENTIAL**  
The information contained in this drawing is the sole property of Rooftop Anchor, Inc. Any reproduction in part or as a whole without written permission of Rooftop Anchor, Inc. is prohibited.

