



TECHNICAL DATA SHEET

ROOFTOP PINNED OUTRIGGER BEAM

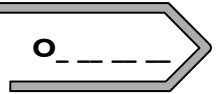

AXIS
ANCHOR PRODUCTS

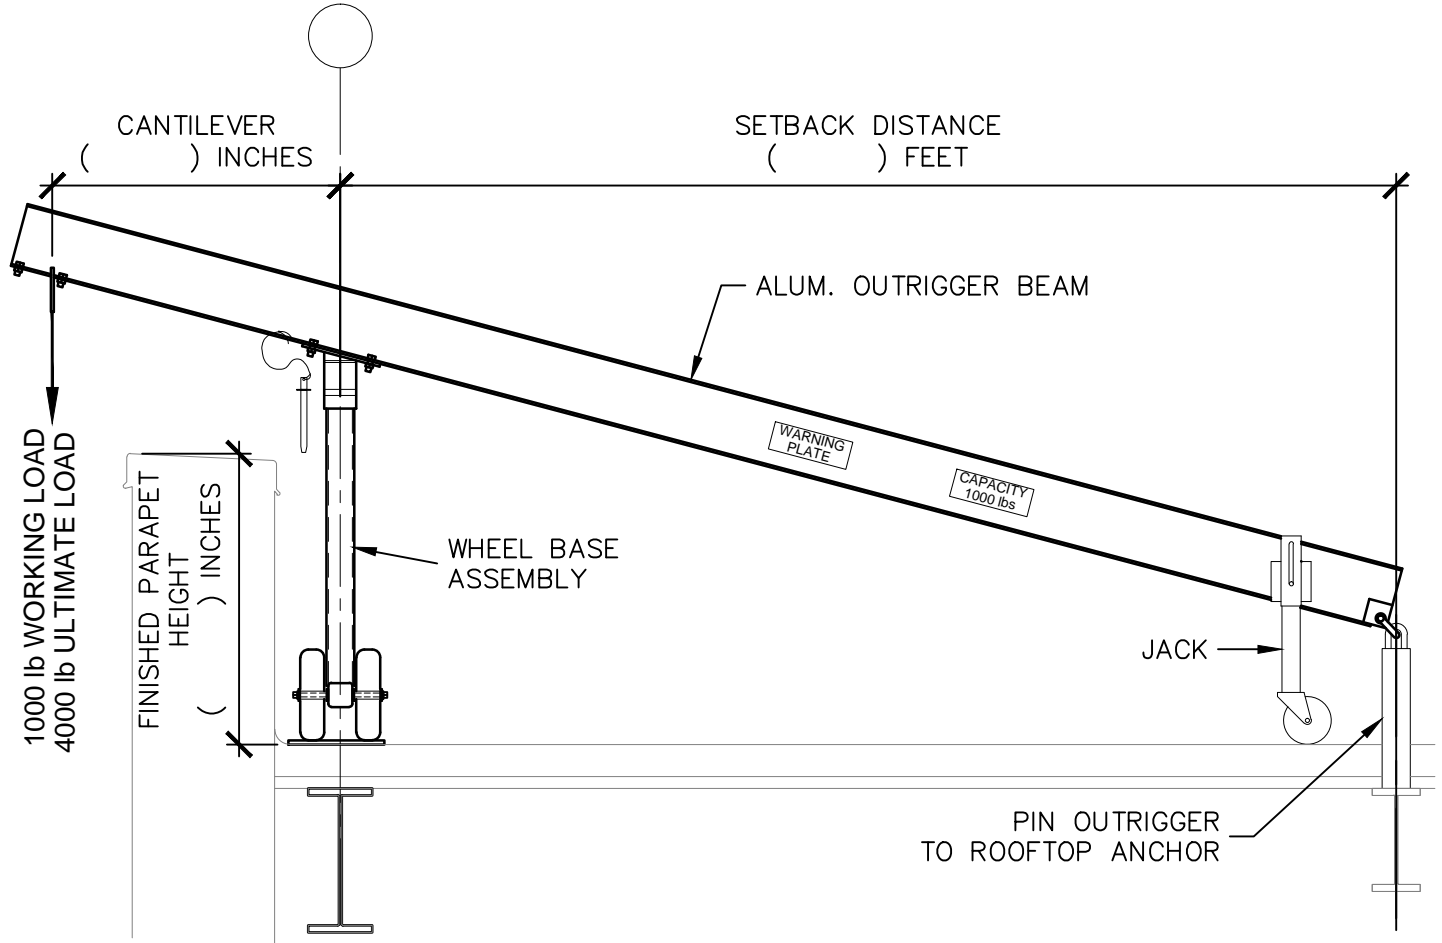


PART # O _ _ _ _

NOTES:

1. THE PROJECT STRUCTURAL ENGINEER IS RESPONSIBLE FOR THE DESIGN OF THE BUILDING STRUCTURE AND LOCAL REINFORCEMENT WHERE REQUIRED, TO WITHSTAND THE APPLIED LOADS OF THE ROOF SAFETY EQUIPMENT SUPPLIED BY ROOFTOP ANCHOR, INC.
2. DAVIT ARMS ARE DESIGNED TO A TYPICAL MAXIMUM WORKING LOAD OF 1,000 lbs, WITH A FACTOR OF SAFETY OF 2 WITHOUT ANY PERMANENT DEFORMATION; AND TO 4,000 lbs AGAINST FRACTURE OR DETACHMENT.

- | | | |
|-----|---------------------------------|------------------------------------------------------------------------|
| O] | ANCHOR TYPE (OUTRIGGER) | |
| R] | ROLLING METHOD (RUBBER) | [OPTIONS:
(R) RUBBER WHEELS
(S) STEEL CASTERS
(P) FLAT PLATE |
| 1] | SETBACK DISTANCE: __' (11') | |
| 1] | | |
| 3] | CANTELEVER: __" (36") | |
| 6] | | |
| 4] | PARAPET HEIGHT + 12": __" (48") | |
| 8] | | |

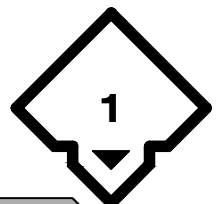

PROPRIETARY AND CONFIDENTIAL

The information contained in this drawing is the sole property of Rooftop Anchor, Inc. Any reproduction in part or as a whole without written permission of Rooftop Anchor, Inc. is prohibited.