


TECHNICAL DATA SHEET

ROOFSAFE RAIL - TRAPEZOIDAL ROOF (FALL ARREST)

ER060110

LINEAR
ACCESS SOLUTIONS

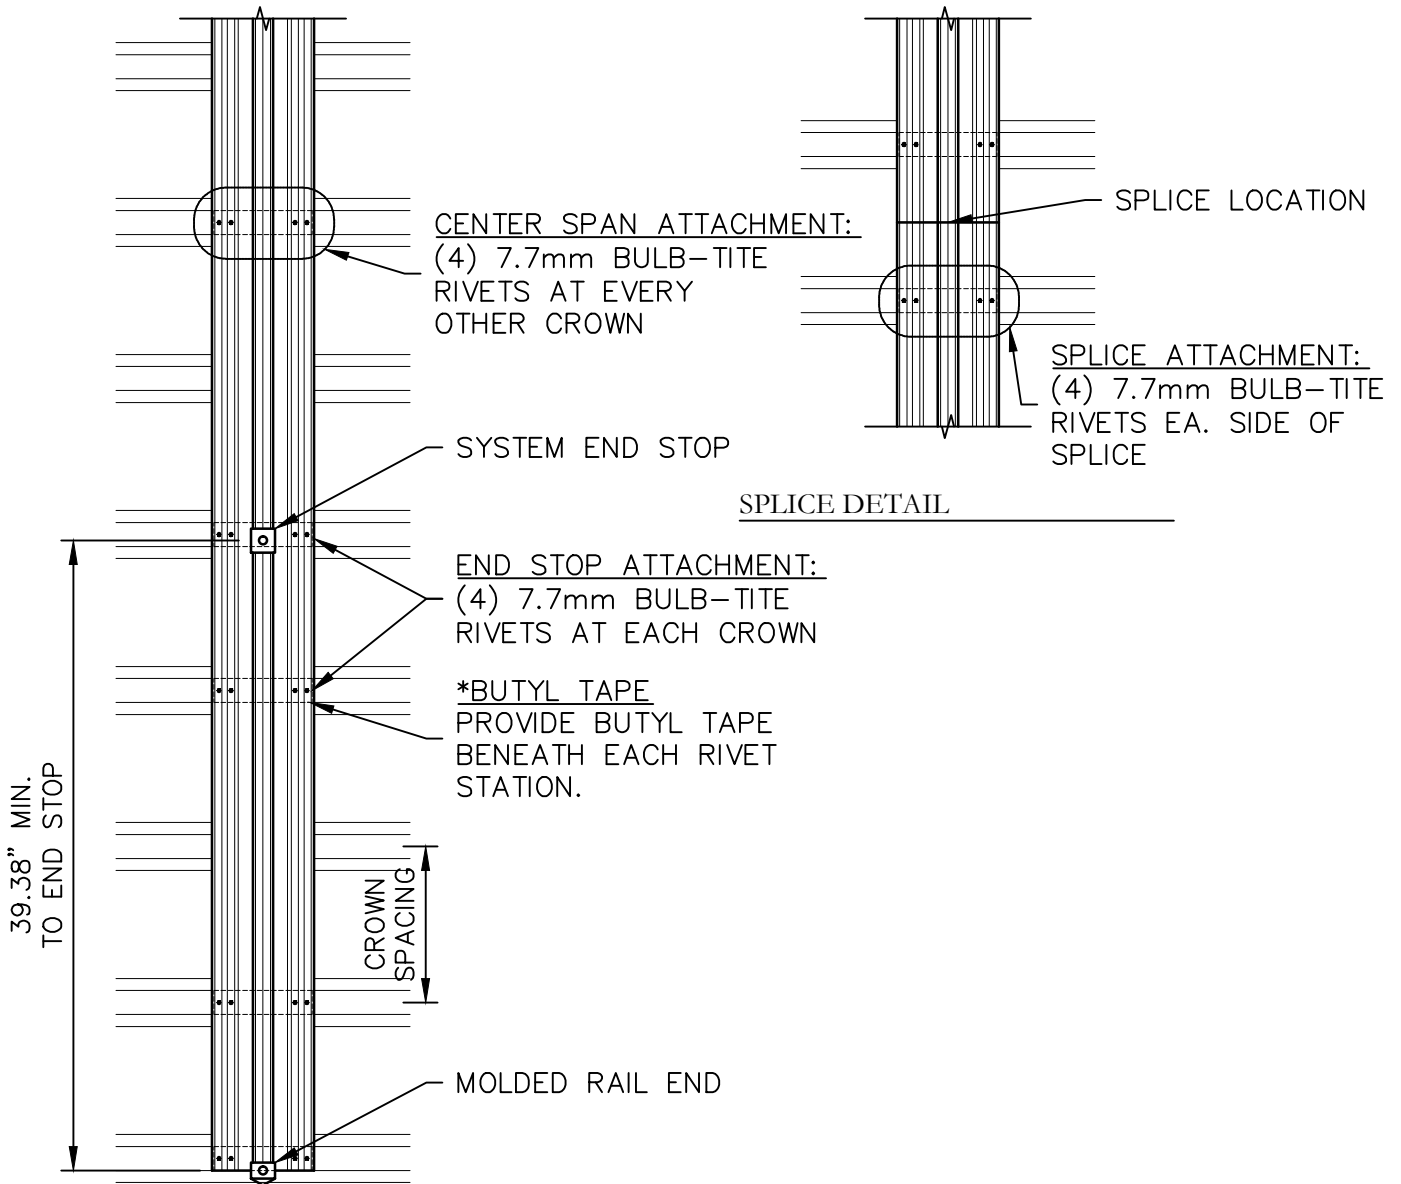

ROOFSAFE RAIL PERPENDICULAR TO ROOFING CROWNS



PROPRIETARY AND CONFIDENTIAL
The information contained in this drawing is the sole property of Rooftop Anchor, Inc. Any reproduction in part or as a whole without written permission of Rooftop Anchor, Inc. is prohibited.

	BASEPLATE	RIVETS
MATERIAL	ALUMINUM T6	ALUMINUM
QUALITY	100% VISUAL INSP.	100% VISUAL INSP.
STRENGTH	MINIMUM 5000 lb	
RIVET STRENGTH	1,500 lbs SHEAR & 1,100 lbs TENSILE	

